


DRAFT TOWN PLANNING SCHEME RAJKOT NO. -25 (VAVDI)

MAP SHOWING ORIGINAL PLOTS AND FINAL PLOT - MAP NO. 3

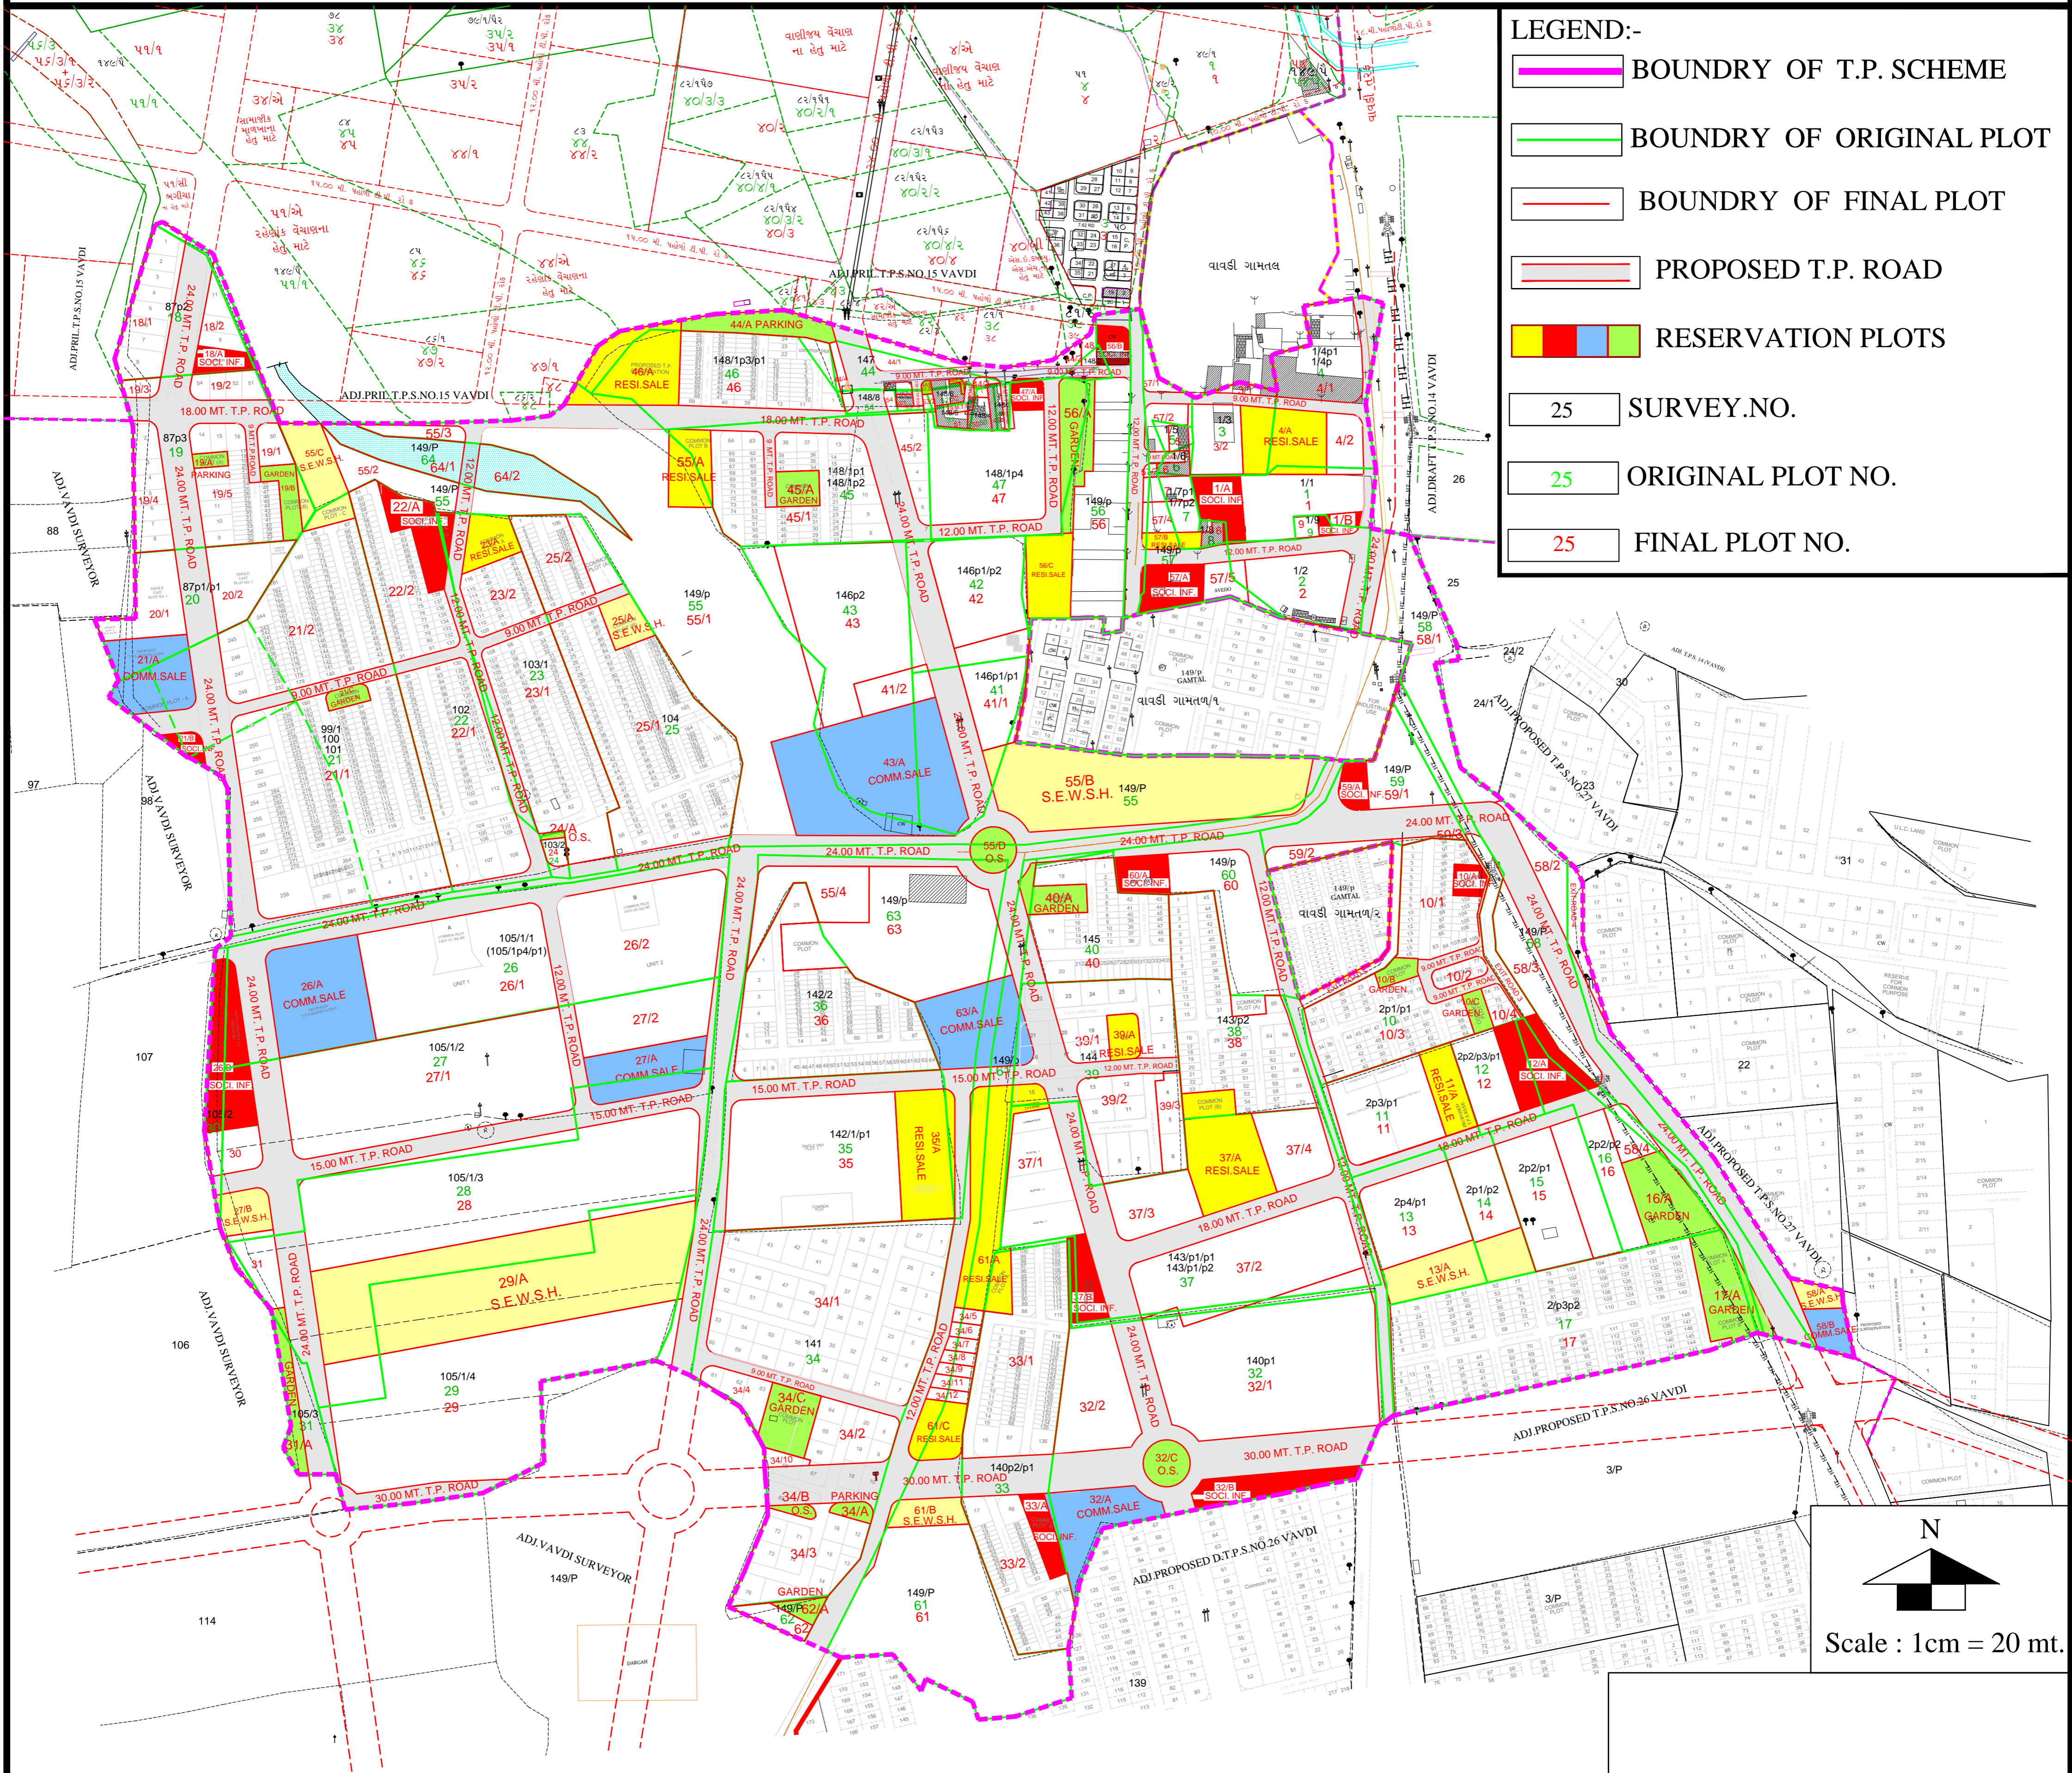

LEGEND:-

- BOUNDARY OF T.P. SCHEME
- BOUNDARY OF ORIGINAL PLOT
- BOUNDARY OF FINAL PLOT
- PROPOSED T.P. ROAD
- RESERVATION PLOTS
- 25 SURVEY.NO.
- 25 ORIGINAL PLOT NO.
- 25 FINAL PLOT NO.